



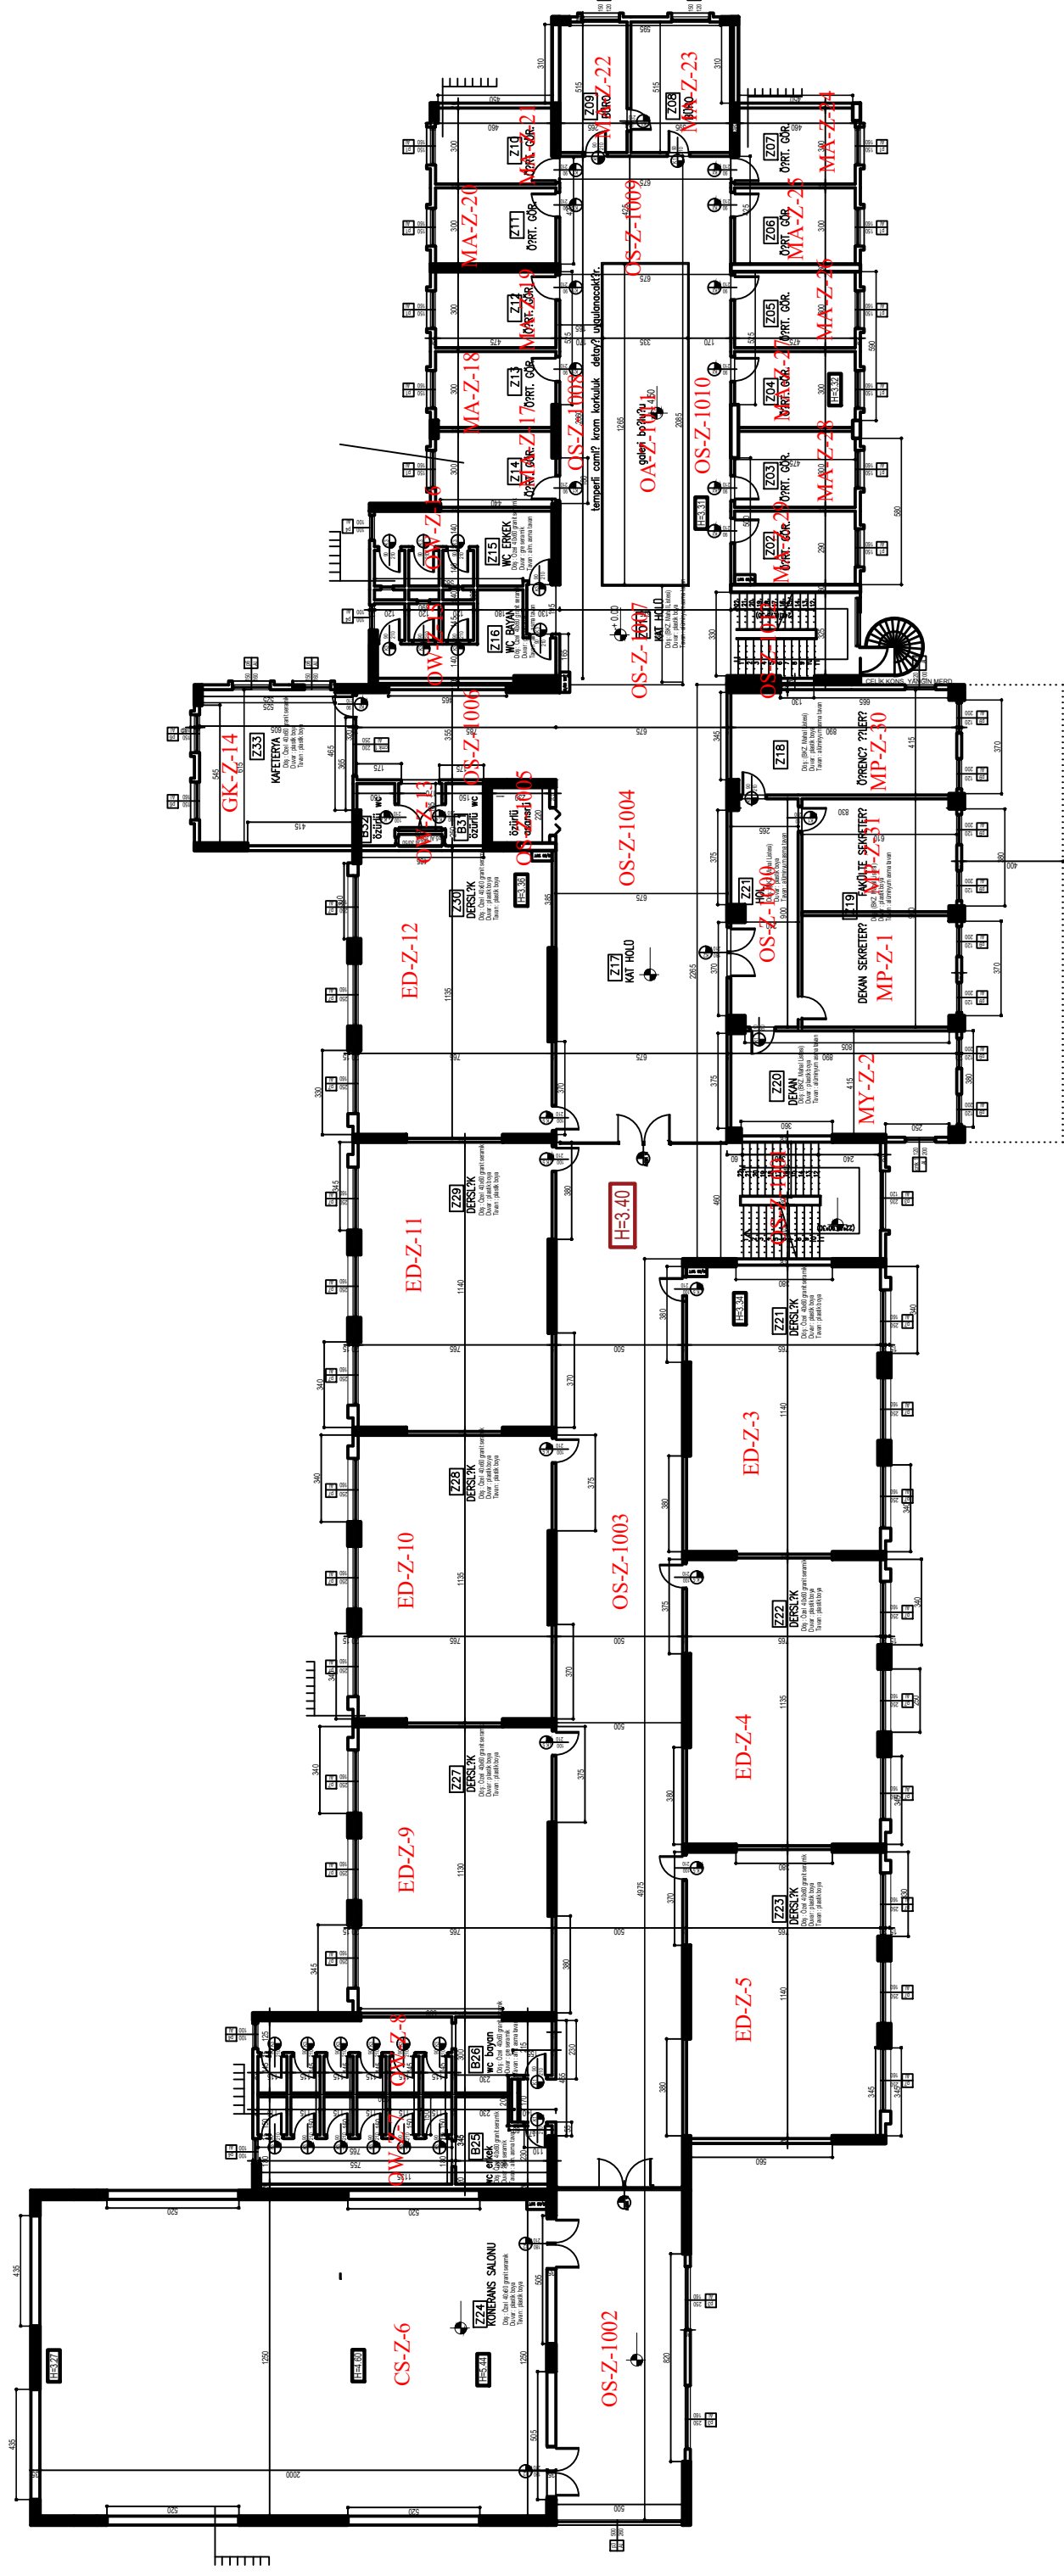

FIRAT ÜNİVERSİTESİ YABANCI DİLLER Y.O ZEMİN KAT PLANI	SINIF	BÜRO	DİĞER	TOPLAM
	857	----	998	2120 m²

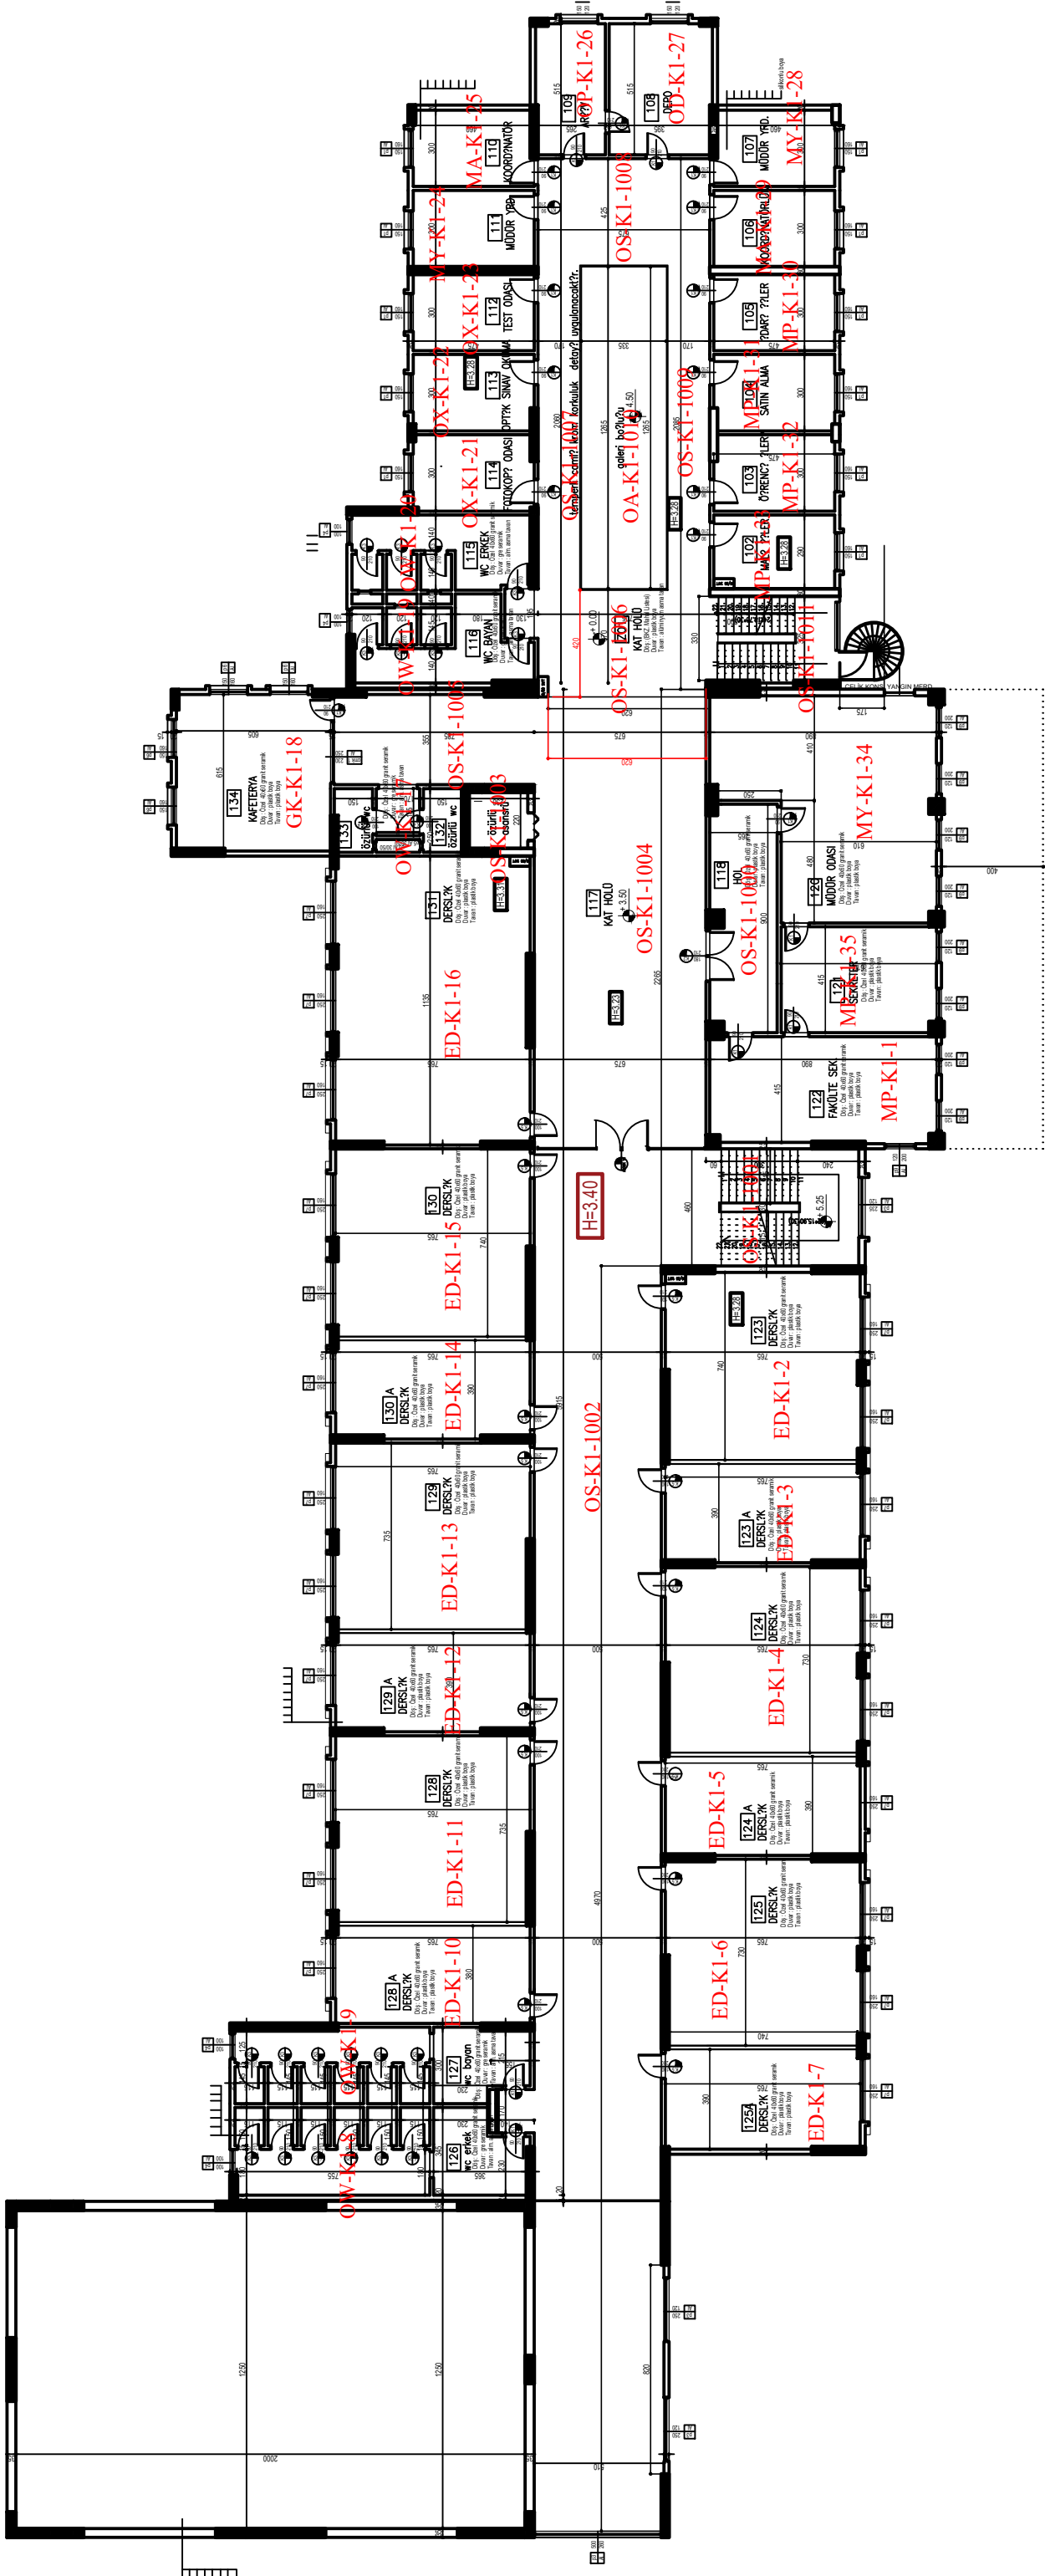

FIRAT ÜNİVERSİTESİ YABANCI DİLLER Y.O 1.KAT PLANI	SINIF	LAB.	BÜRO	DİĞER	TOPLAM
	522	----	265	1333	2120 m²

